



20' Mobile Medical Clinic
with 2 Exam Rooms, Bathroom & Reception Area
Your Name
Your City, State


La Boit Bumperpull Trailer
1 - 7.0K Honda Inverter gas generator

Drawn 01-03-2018 DF
rev.

prelim floor plan	plnt mgr approv.	global framework	plumbing	electrical	cabinetry	installers	build sheet mtg.	final floor plan
-------------------	------------------	------------------	----------	------------	-----------	------------	------------------	------------------

This document is confidential and proprietary to La Boit Specialty Vehicles Inc. and may not be reproduced, published or disclosed to others without company authorization.

- 120v duplex outlet w- 2 USB ports
- 120v duplex outlet
- 120v inverter outlet
- Cat 6 connection
- LED light
- Overhead speaker

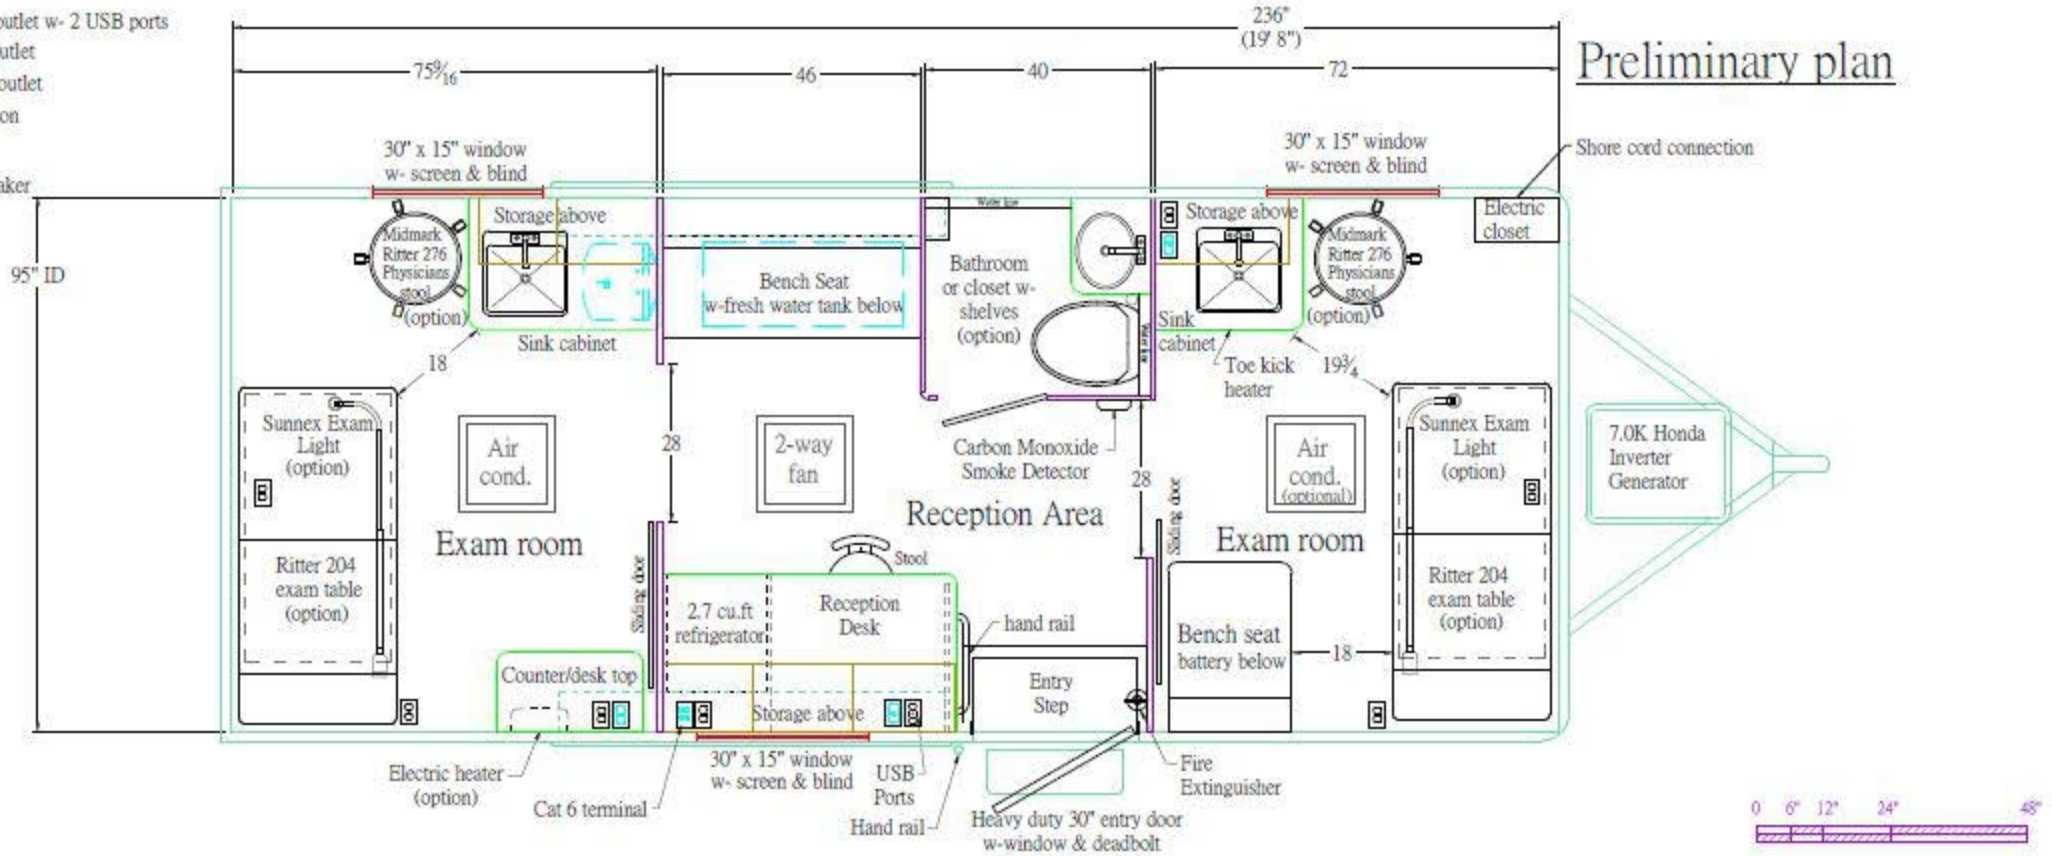

Preliminary plan

Floor plan

Standard and some optional features-

Power:

- 1 - 7.0K Honda Inverter Gas Generator

Equipment - non-medical

- 2 - 13.5K BTU Air Conditioners (1 standard)
- 2 - Electric Heaters (1 standard)
- 1 - 2-way Fan
- 2.7 cu. ft. Refrigerator
- 3 - CAT 6 connections

Structure

- Bathroom (closet optional)
- Spare tire w- custom bracket (option)
- Bench seat

Plumbing

- 4 gallon Water heater
- 28 gal. fresh water tank
- 15 gal. gray & 15 gal. black water dump tanks
- 3 - Hand sinks

Equipment & Lighting - medical

- 2 - Midmark Ritter 204 exam tables (option)
- 2 - Midmark Ritter 275 physicians stools (option)
- 2 - Sunnex LED exam lights w- holder (option)

Lighting

- 7 - 20" overhead LED lighting
- 1 - 6" overhead LED light in bathroom

Colors

- | | |
|--------------------------|----------------------------|
| Walls- (sides and rear)- | Champagne or White |
| Floor color- | TBD |
| Counter color- | TBD |
| Midmark table color- | TBD |
| Blind color- | TBD |
| Upper Cabinet fronts- | Smoked or Clear Plexiglass |

Approval signature- _____

See price sheet for other optional features

www.laboit.com